


# Location Survey

The Center of Section 36, T15N, R1W,  
Town Of Wellington, Monroe County, Wisconsin



Bearings are based on the South line of the NW1/4 of Section 36, assumed to bear N 89°47'57" E (Grid) NAD 1983 (2011) (Monroe County Coordinates)

- LEGEND**
- ⊙ = Found Harrison Monument
  - = Found 1 1/4" Iron Rod
  - = Found 3/4" Iron Rod
  - = Set 3/4" X 18" Iron Rod
  - ( ) = Recorded Data.

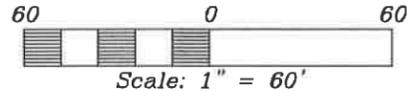


**Notes:**

1. The current location of CTH 'V' was deeded from Elvin Ottum to Monroe County; recorded in Rec, V218, P498; dated 8/20/96.
2. This location of old CTH 'V' was originally laid out and recorded in Pg 99 of the town records, dated 10/10/1879.
3. This monument has a right-of-way sign next to it. It appears to have been set during the time the highway was moved. It matches the PI of the highway curve.
4. This fence post was set in the middle of the field access road. Presumably to block access to the field.

**SURVEYOR'S CERTIFICATE**

I, Laurence E Johns III, Professional Land Surveyor, hereby certify that I have fully complied with the provisions of Chapter A-E 7 of the Wisconsin Administrative Code and that this Survey is correct to the best of my knowledge and belief.

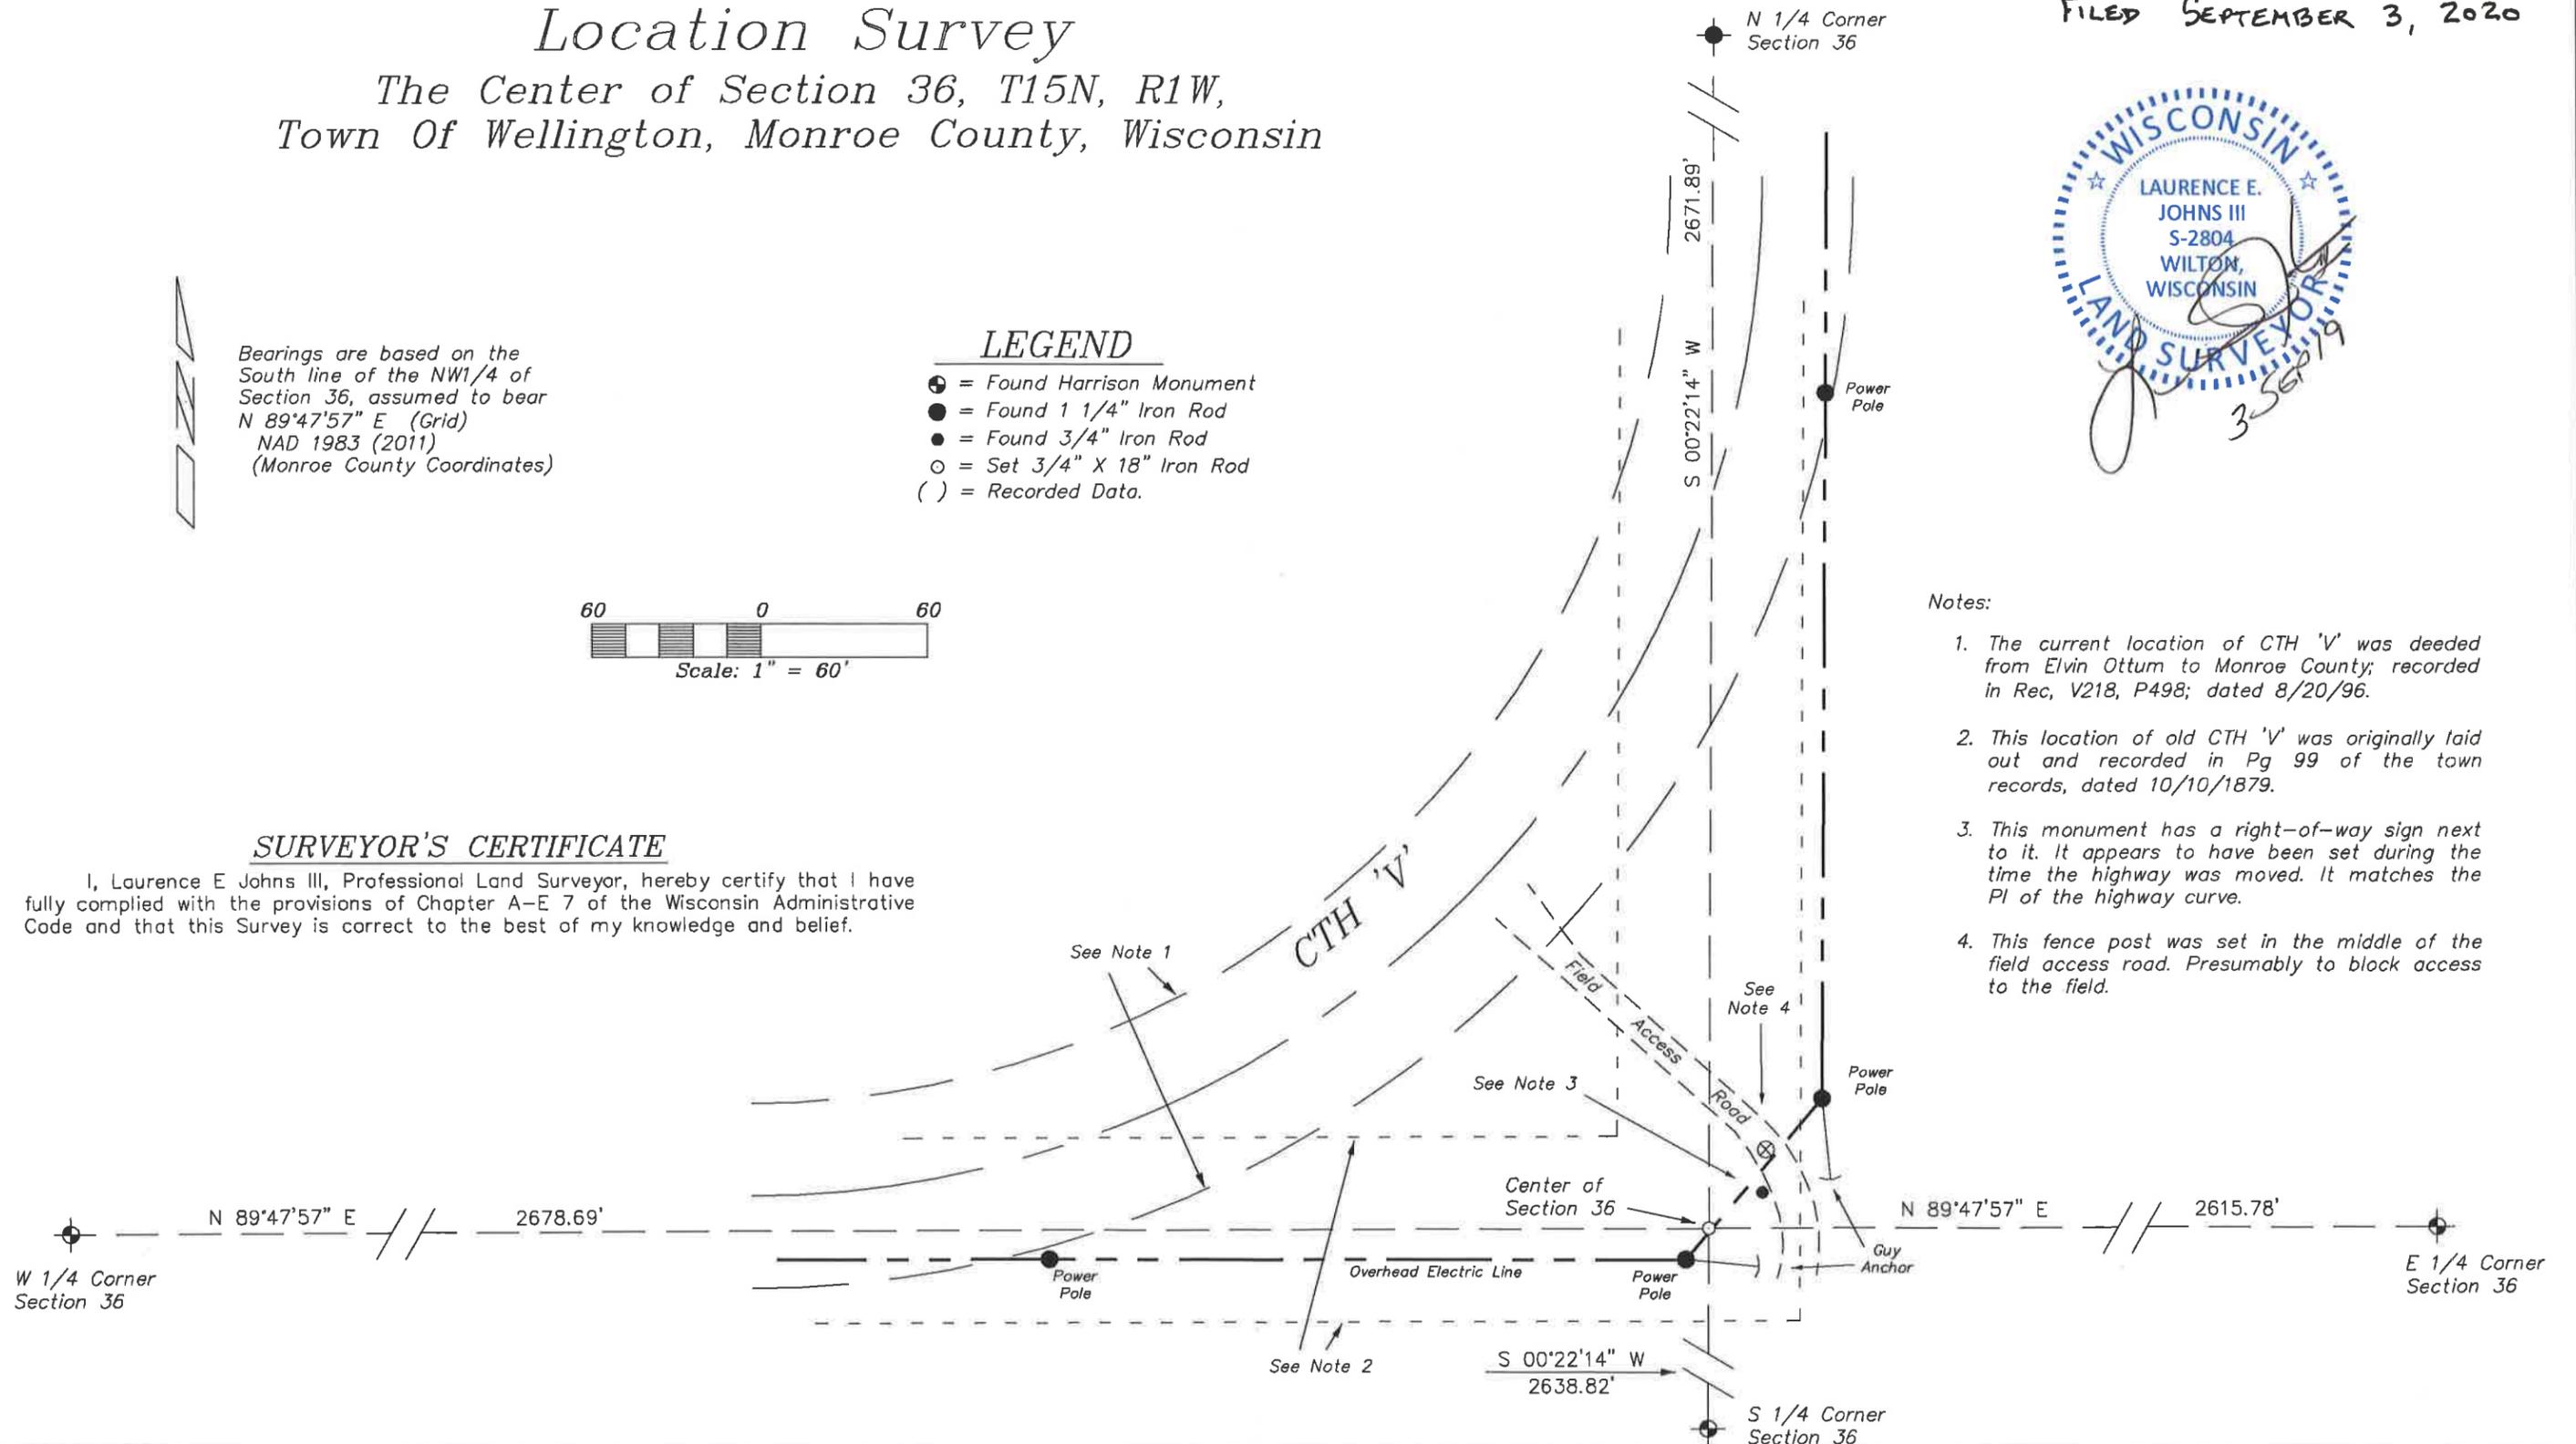

CSR 2789

|                        |                       |           |  |  |          |
|------------------------|-----------------------|-----------|--|--|----------|
| DRAWN BY: L. Johns     | APPROVED BY: L. Johns | REVISIONS | PROJECT  | SHT. NAME  | SHT. NO. |
| DATE: 1 September 2019 | PROJ. NO.             |           | <b>Enos Glick</b><br>26197 Osprey Ave<br>Kendall, WI 54638 | Eagle Ridge Surveying<br>PO Box 213<br>Wilton, Wisconsin |          |
| DWG. NO.:              | DWG.                  |           |  |  |          |